

PRE-GROWN GREEN ROOF TRAY DETAILS

TPG1.01 PRE-GROWN TRAY
TPG1.02 TRAY LAYOUT
TPG1.03 TRAY CONNECTION
TPG1.04 TRAY PLANTING

TPG2.01 PEDESTAL PAVER VEGETATION FREE ZONE
TPG2.02 BALLAST ROCK VEGETATION FREE ZONE
TPG2.03 PAVER OVER BALLAST ROCK VEGETATION FREE ZONE
TPG2.04 ROOF PENETRATION
TPG2.05 WALKWAY- BALLAST ROCK
TPG2.06 WALKWAY- PAVER OVER BALLAST ROCK
TPG2.07 WALKWAY- PEDESTAL PAVER

TPG3.01 TRAY EDGER, STANDARD
TPG3.02 TRAY CONNECTION AT WALL
TPG3.03 WALL FLASHING
TPG3.04 PARTIAL TRAY



TPG0.00


PRE-GROWN TRAY DETAILS

PRE-GROWN TRAY


DETAIL SCALE: N/A

ISSUE DATE: 06/16/2014



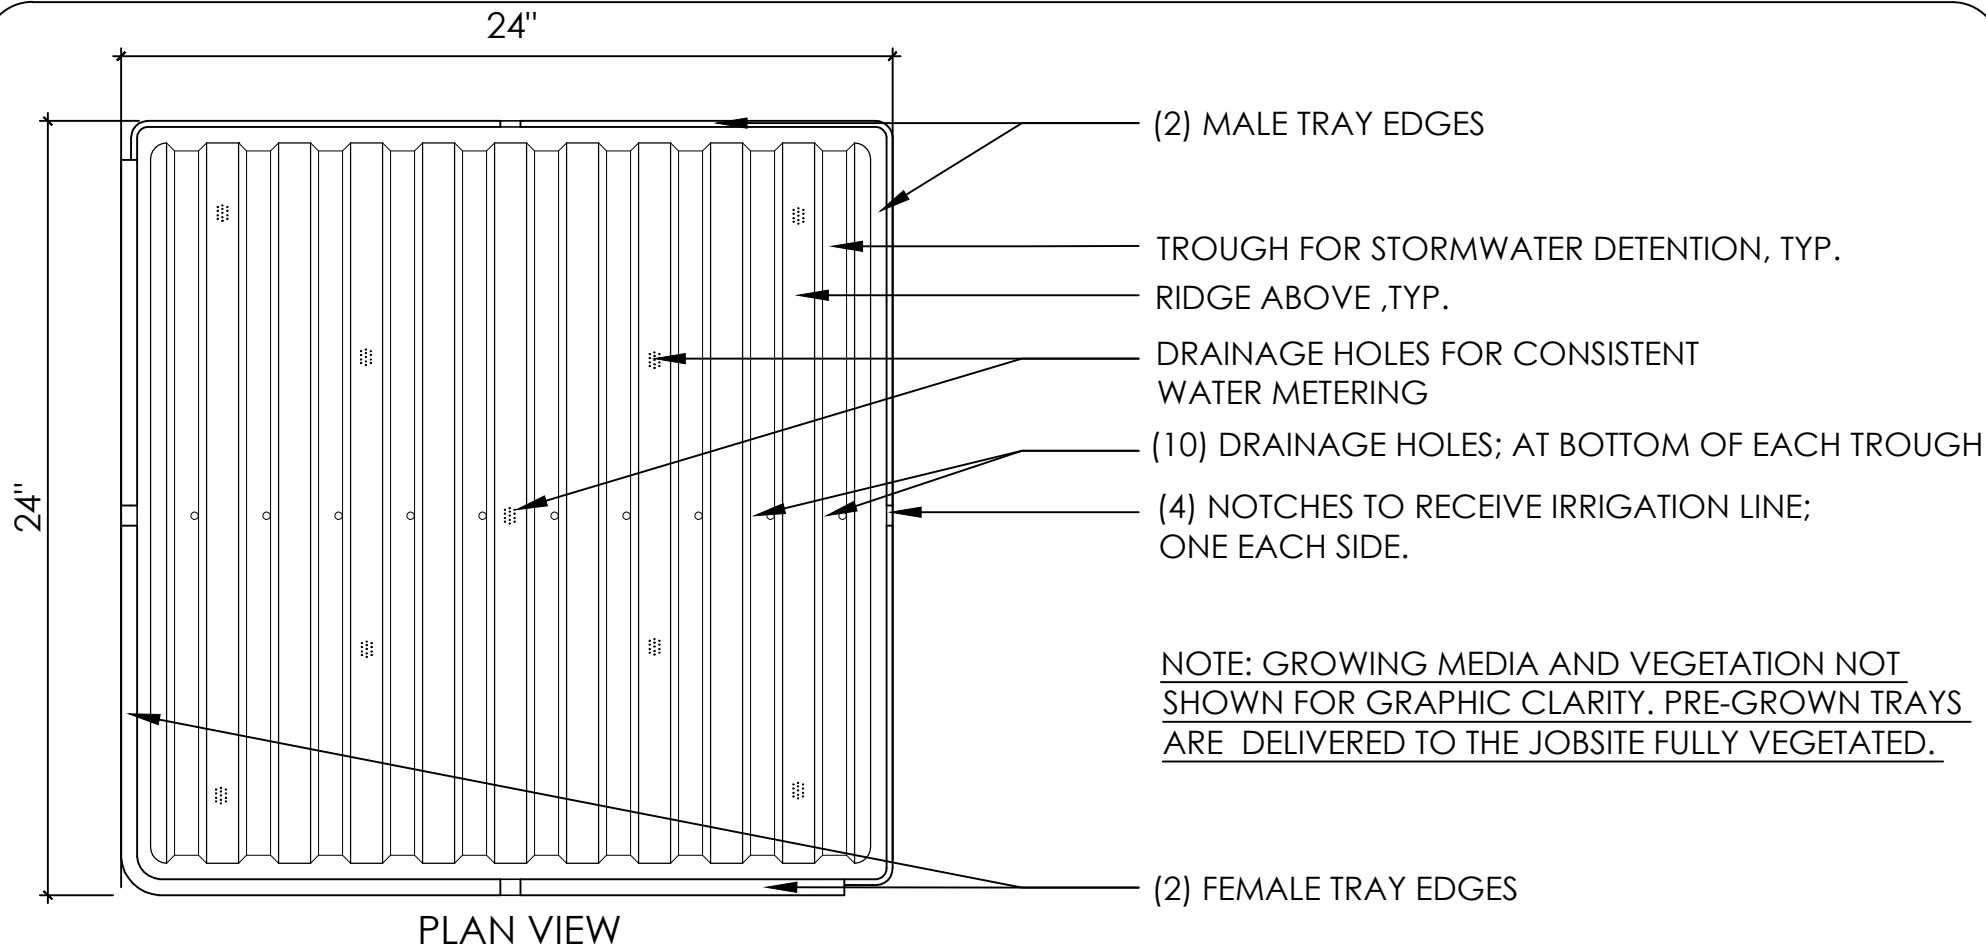

PLAN VIEW

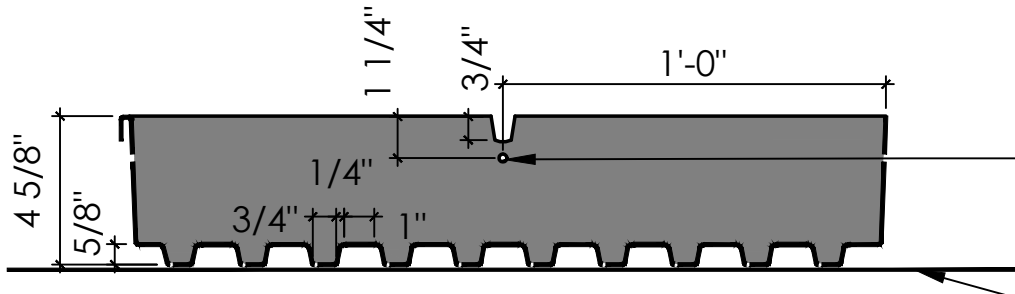

SECTION-ELEVATION

- PRE-FABRICATED HOLE TO RECIEVE PIN FOR ATTACHING TRAYS AND EDGER/FLASHING. HOLES ARE ON EACH SIDE OF TRAY.
- ROOF MEMBRANE. SEE ROOFING PARTNER FOR ANY SLIP SHEET OR ROOT BARRIER REQUIREMENTS



TPG1.01


PRE-GROWN TRAY


PRE-GROWN TRAY


DETAIL SCALE: 2"=1'-0"


ISSUE DATE: 04/03/2014




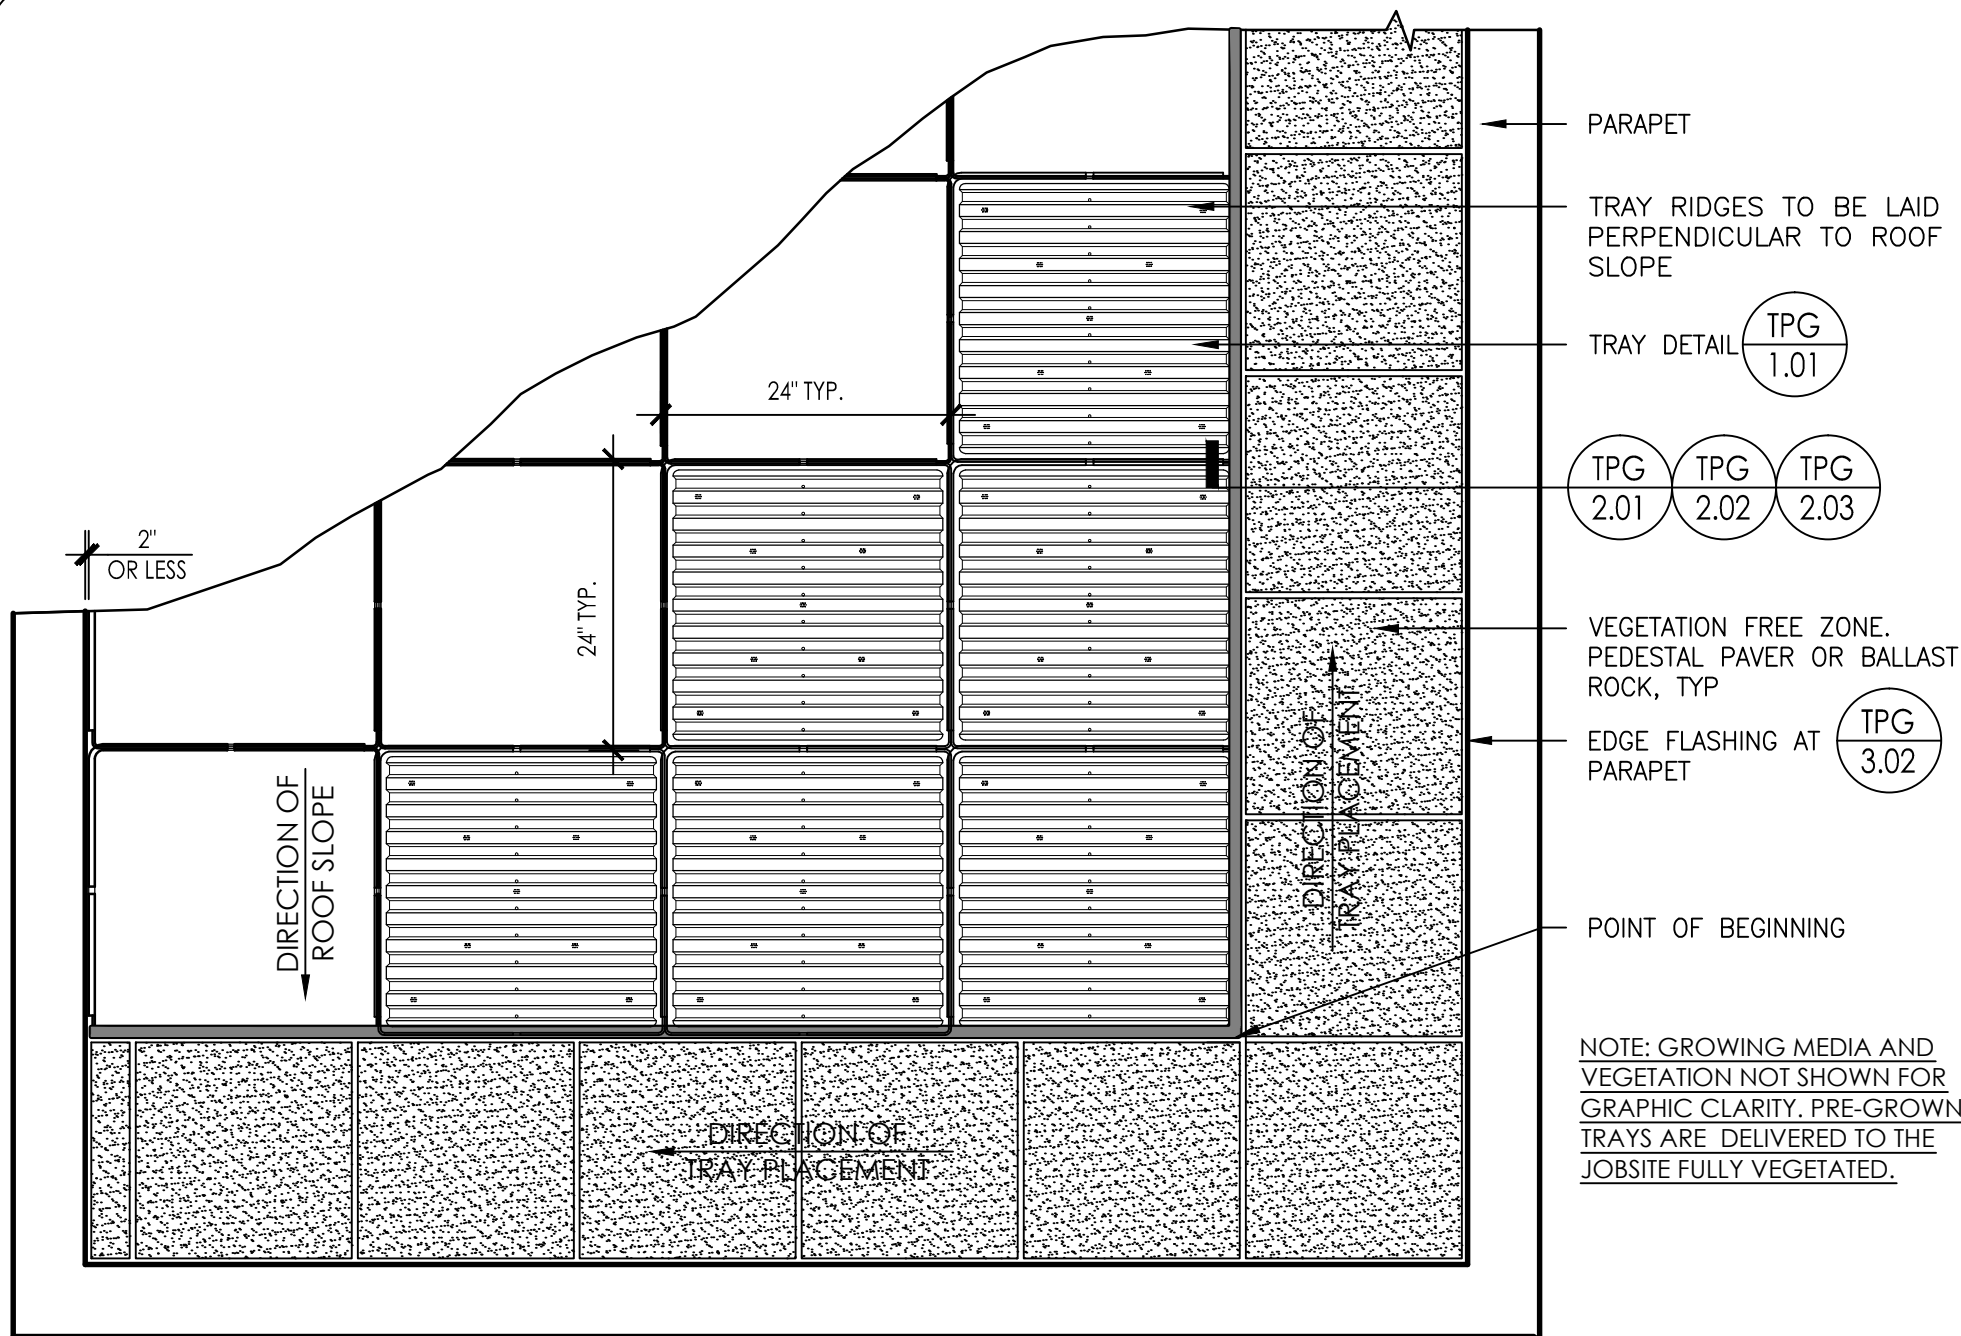


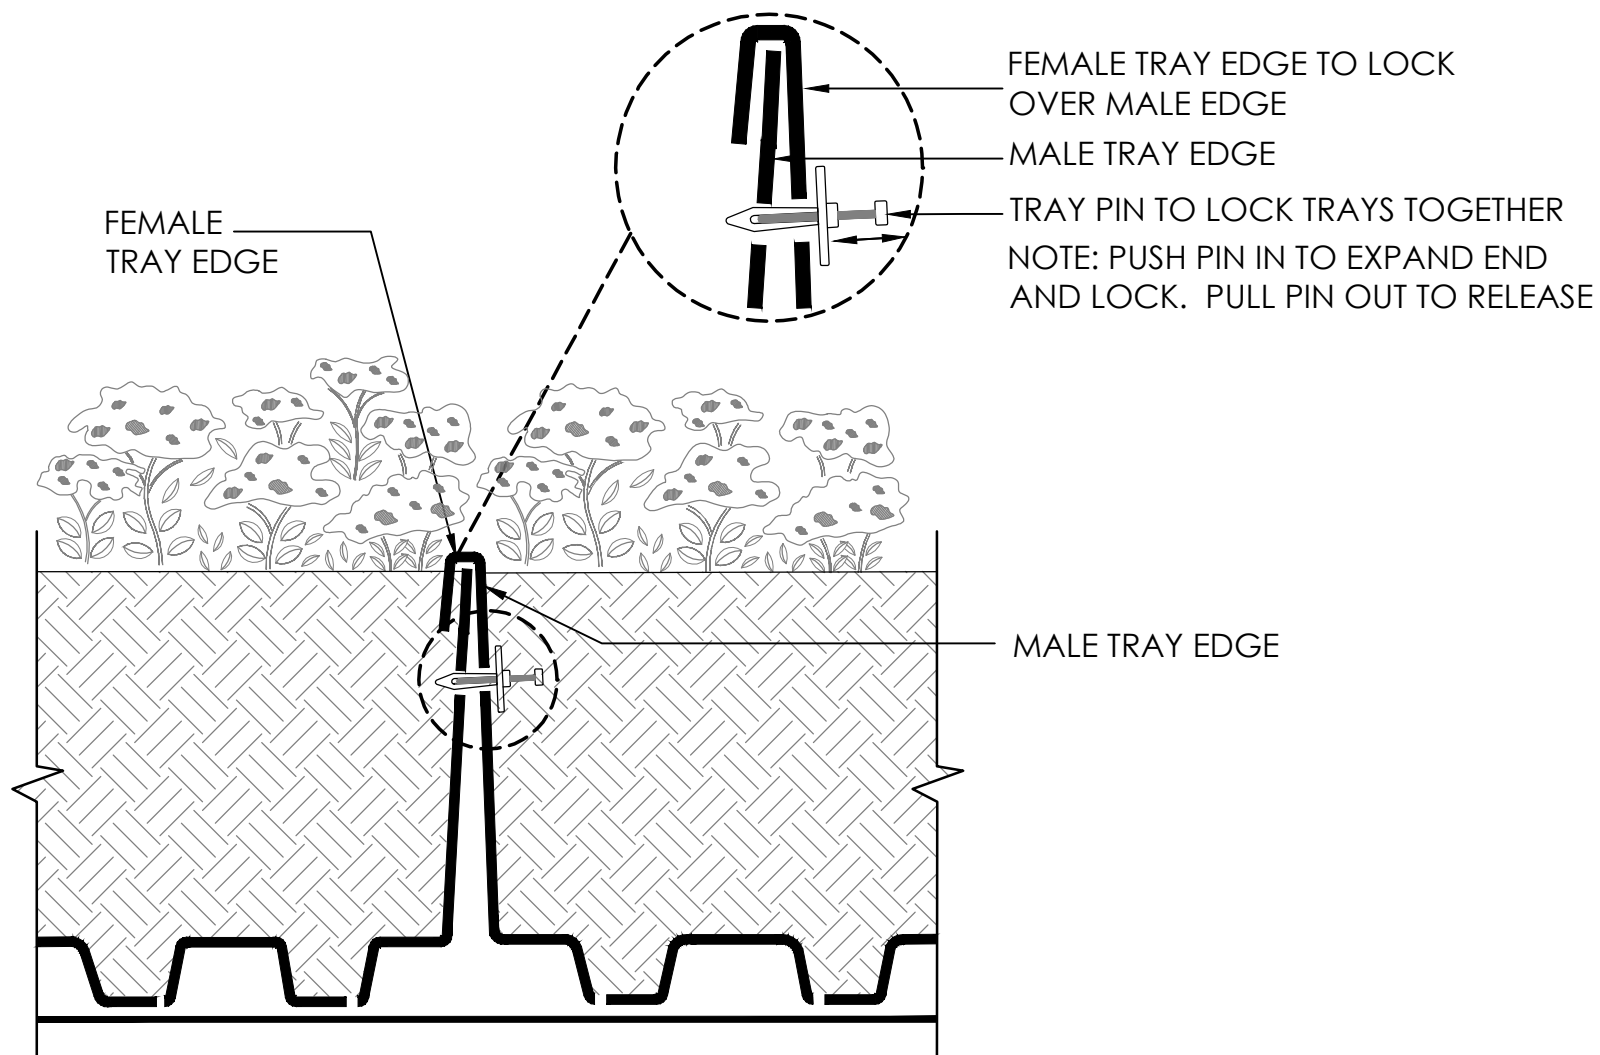


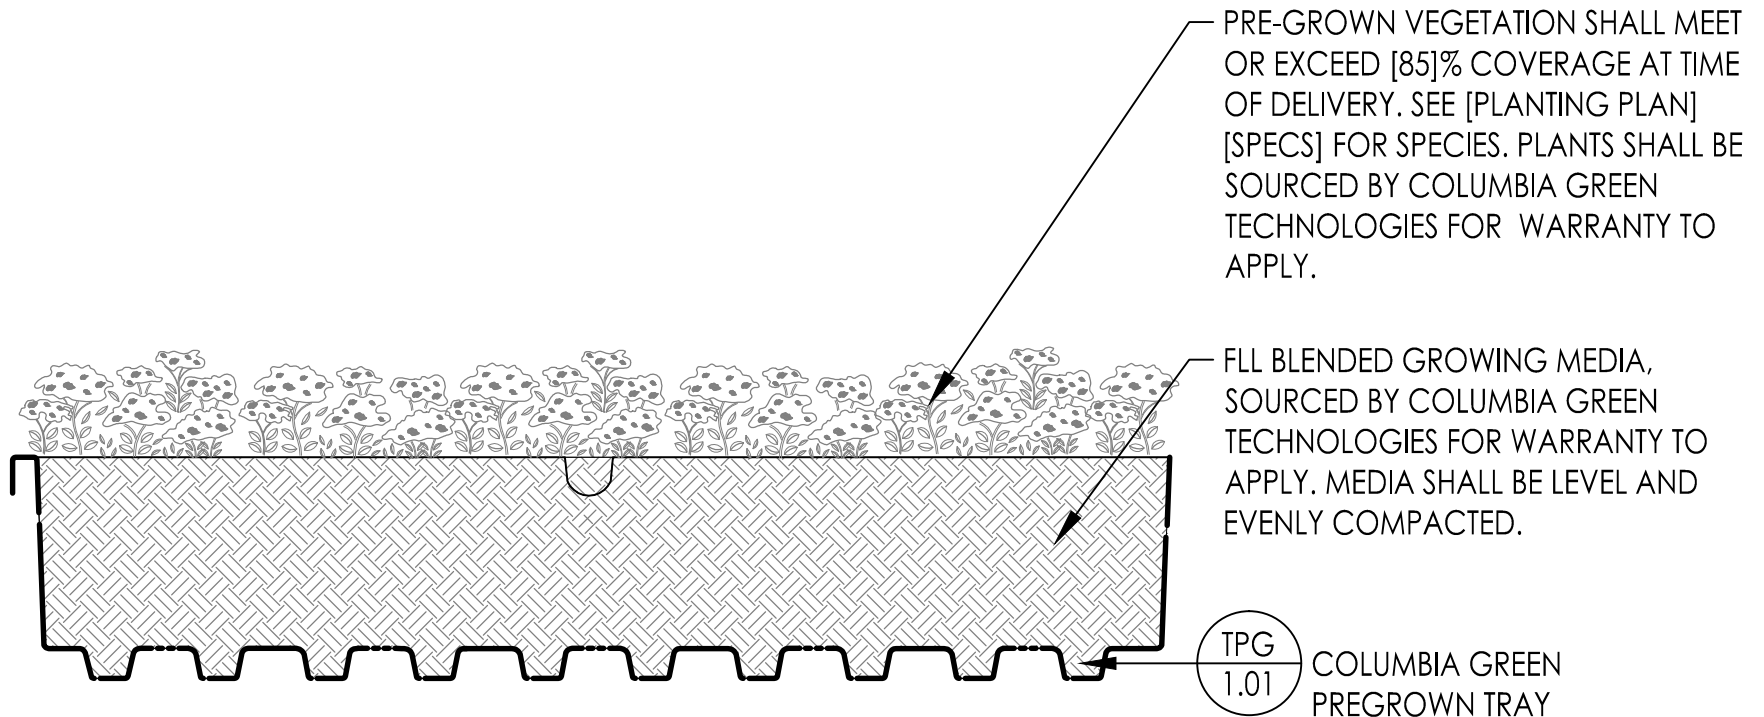


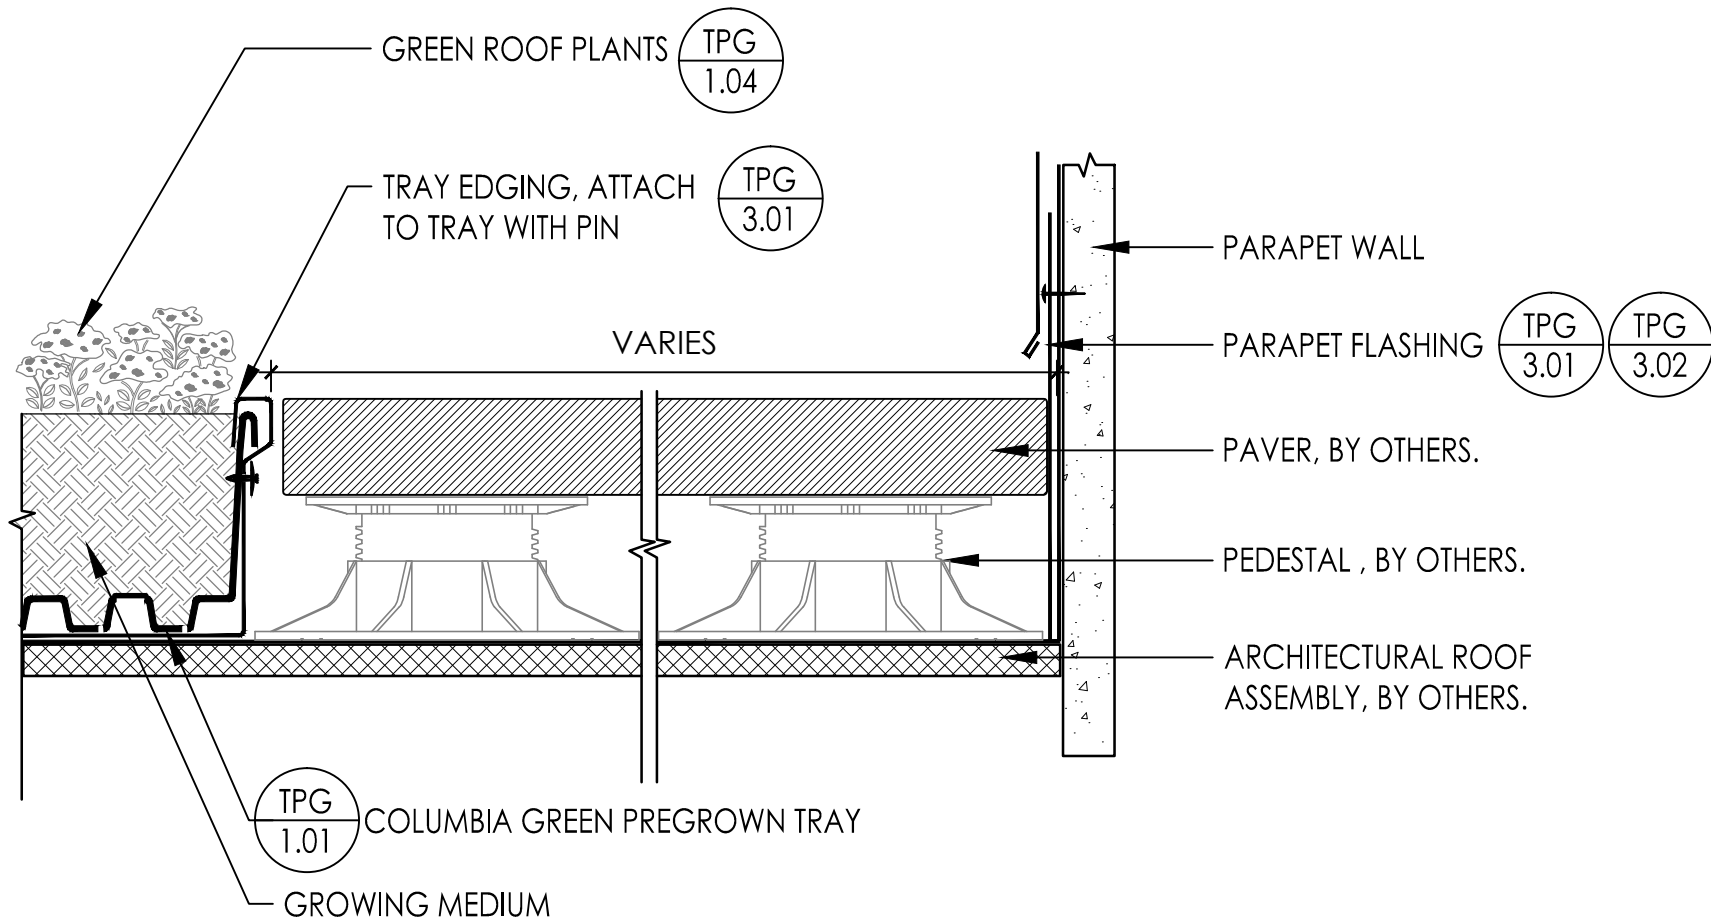


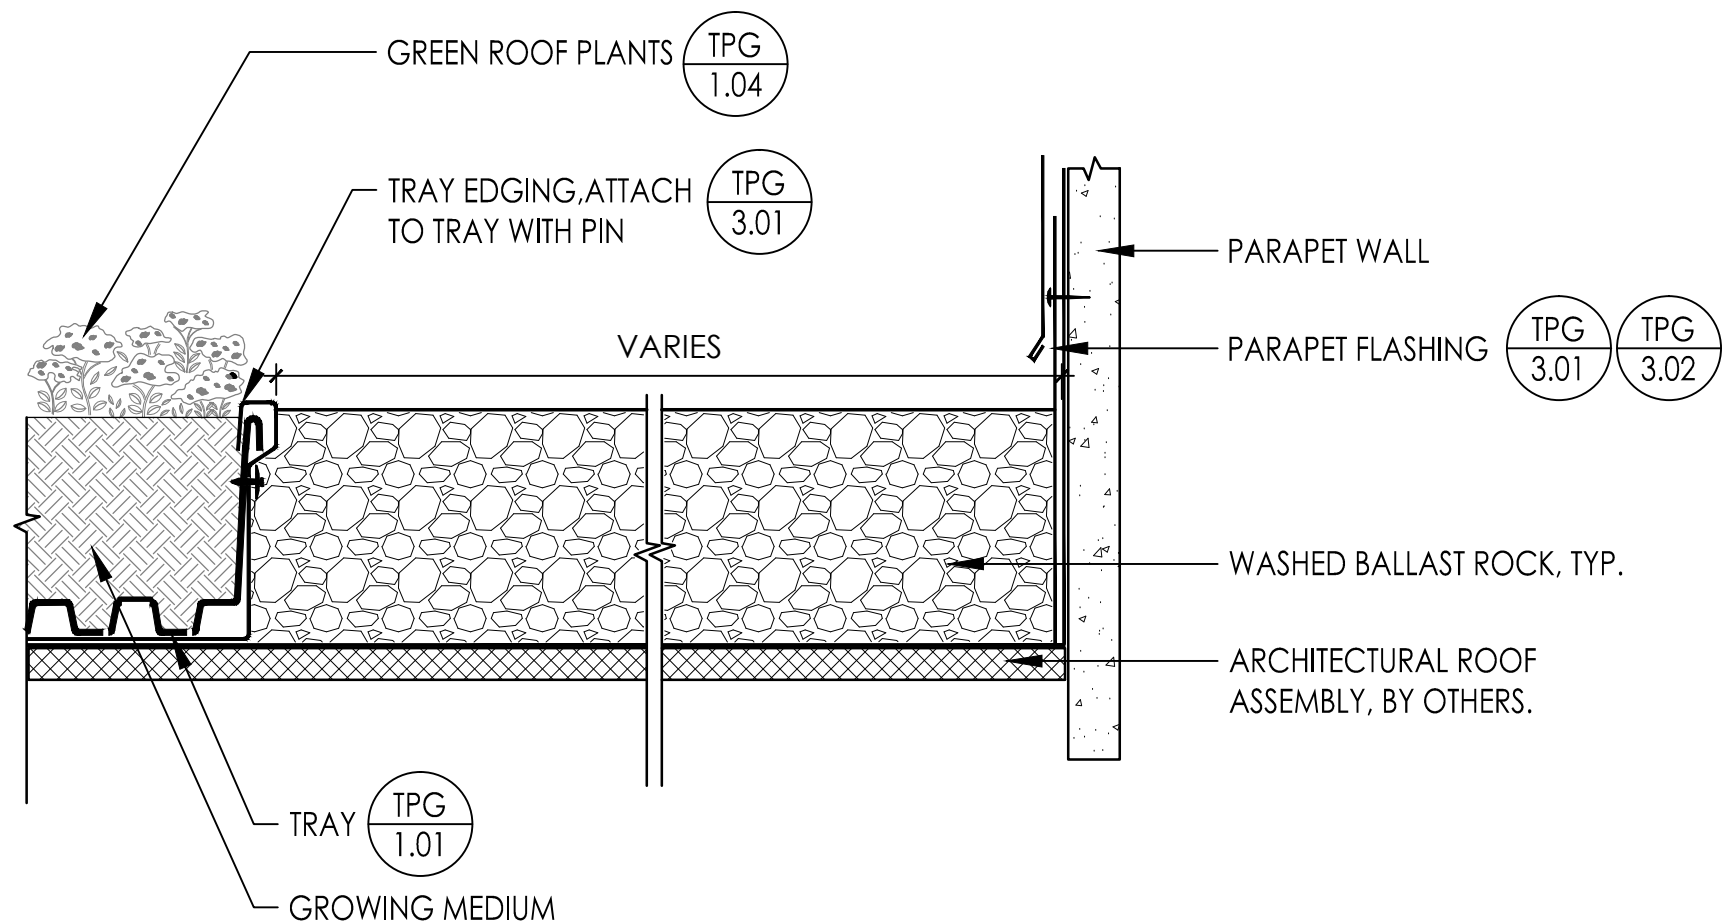


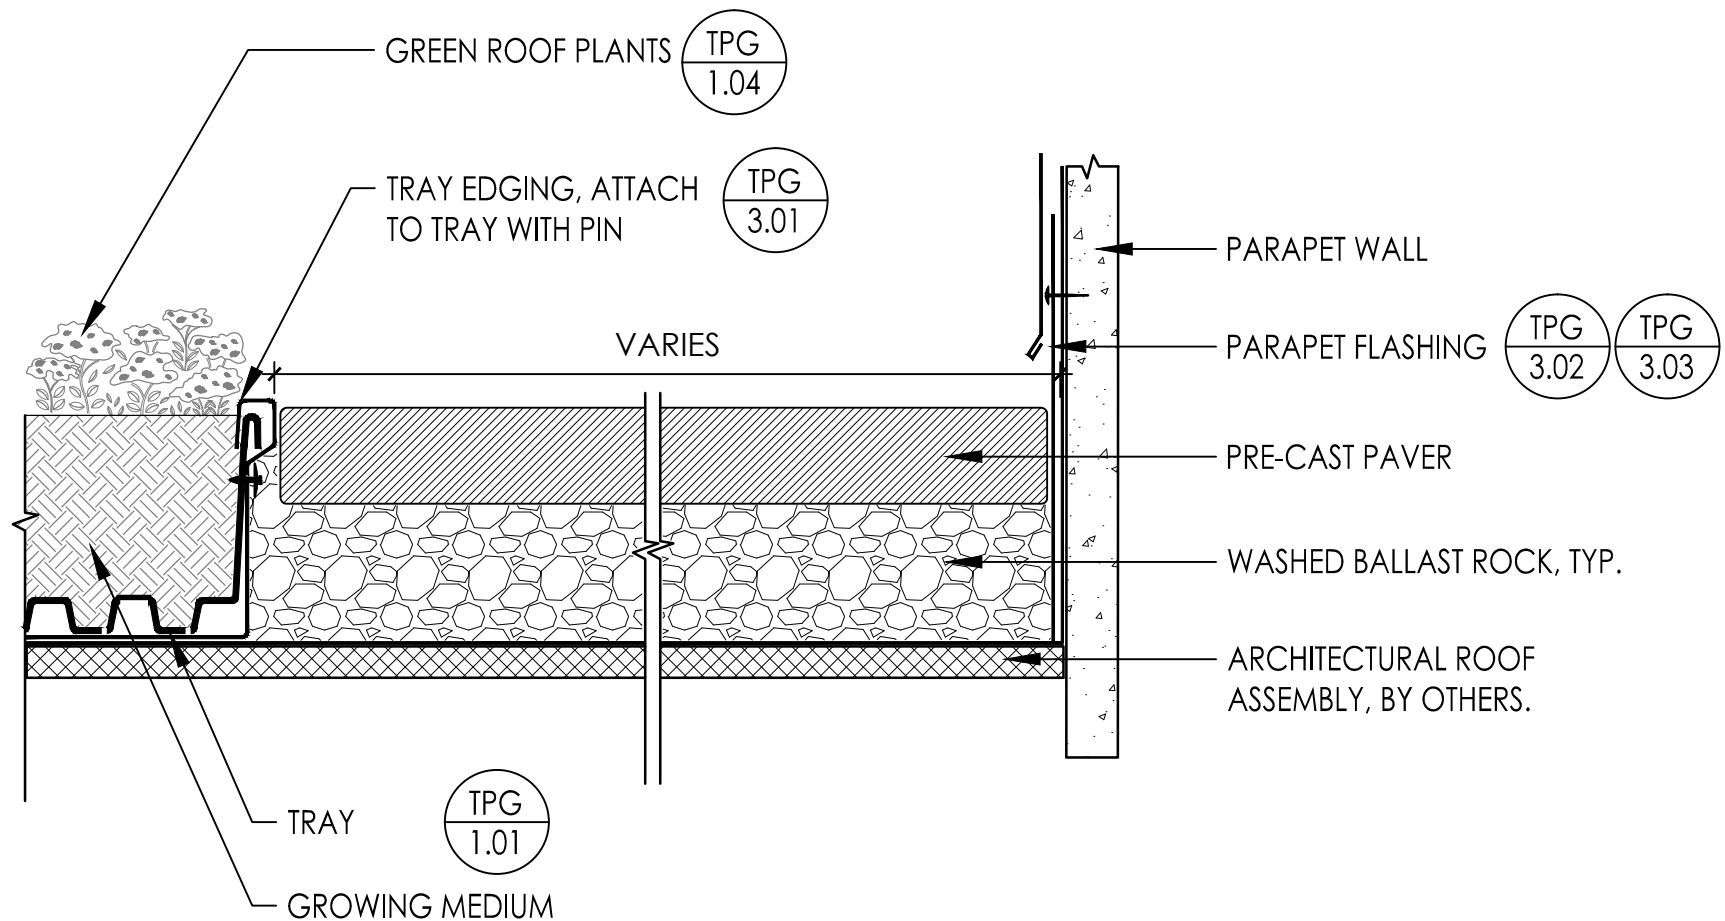

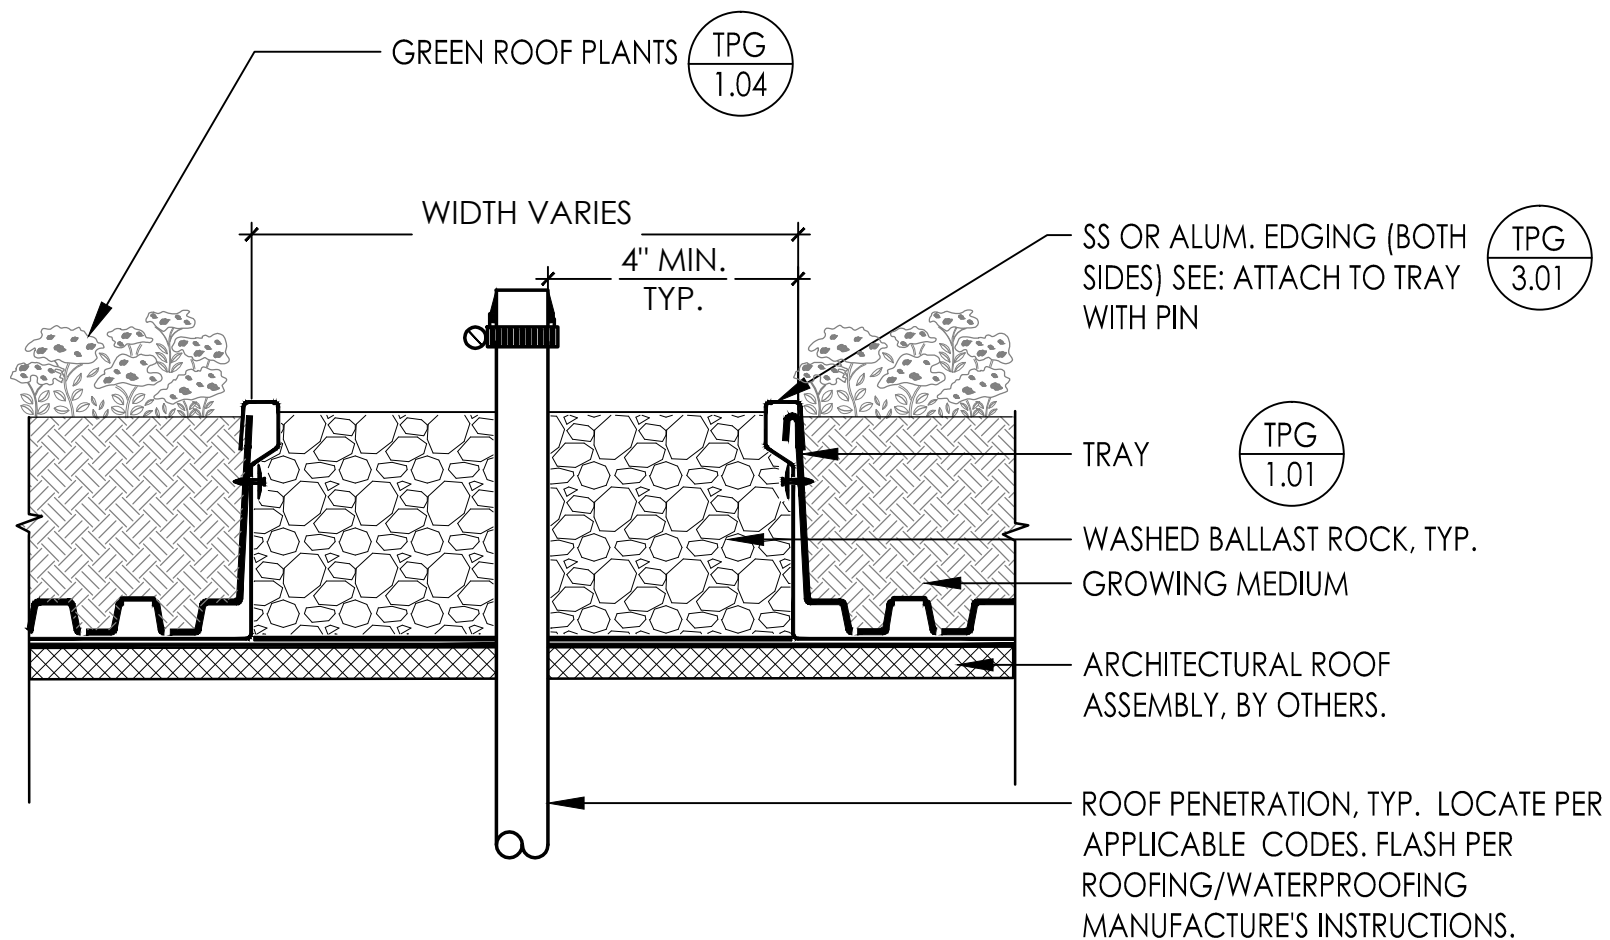


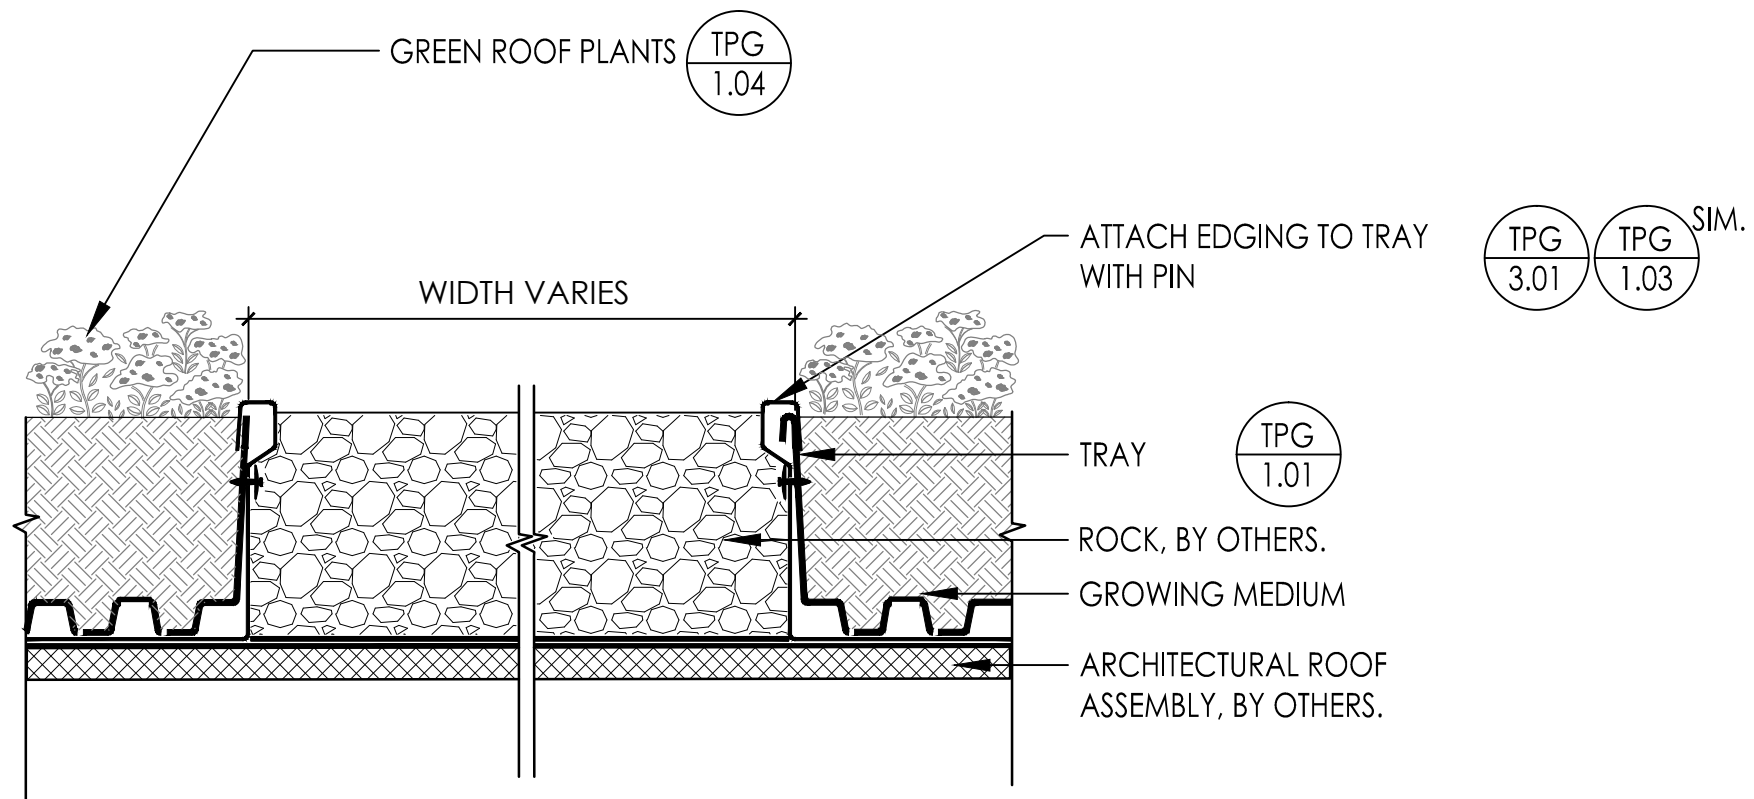


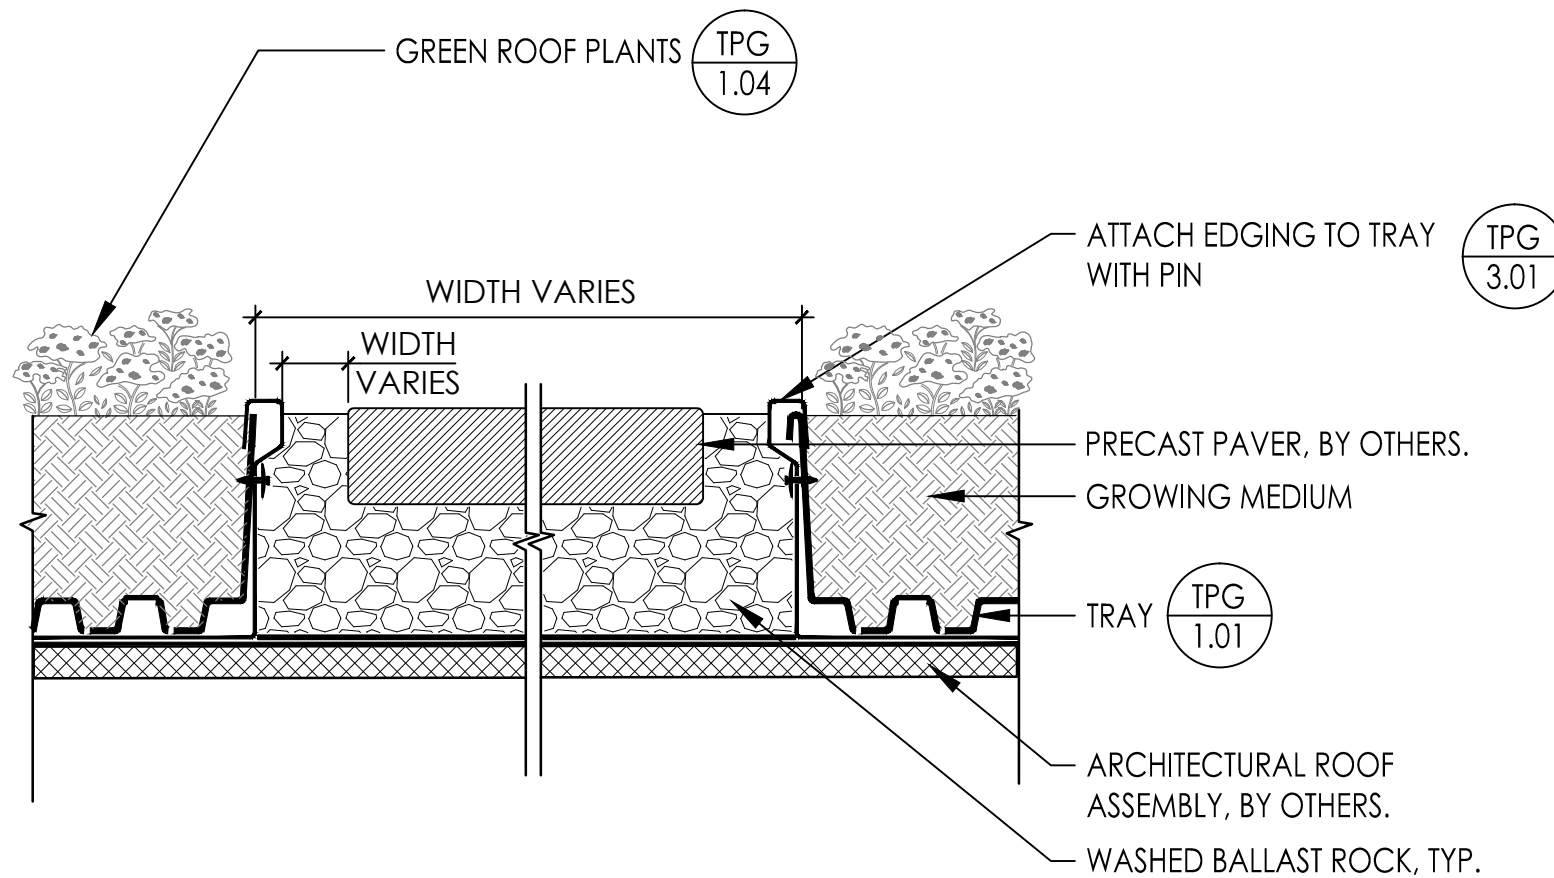


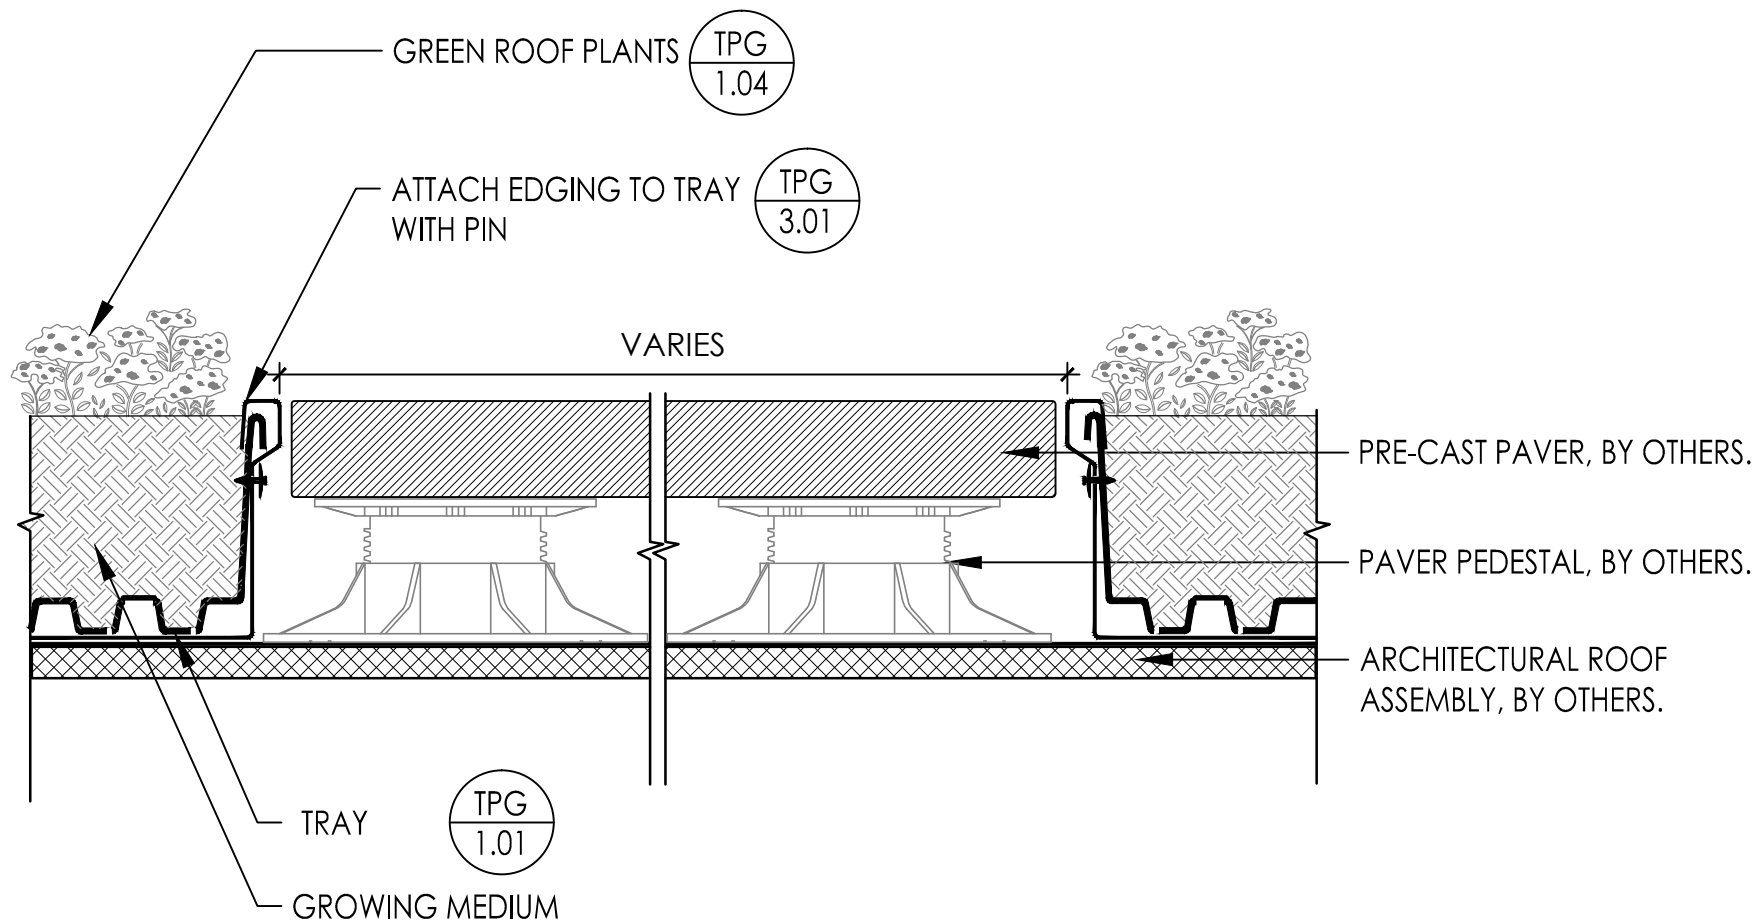


NOTE: GROWING MEDIA AND
VEGETATION NOT SHOWN FOR
GRAPHIC CLARITY

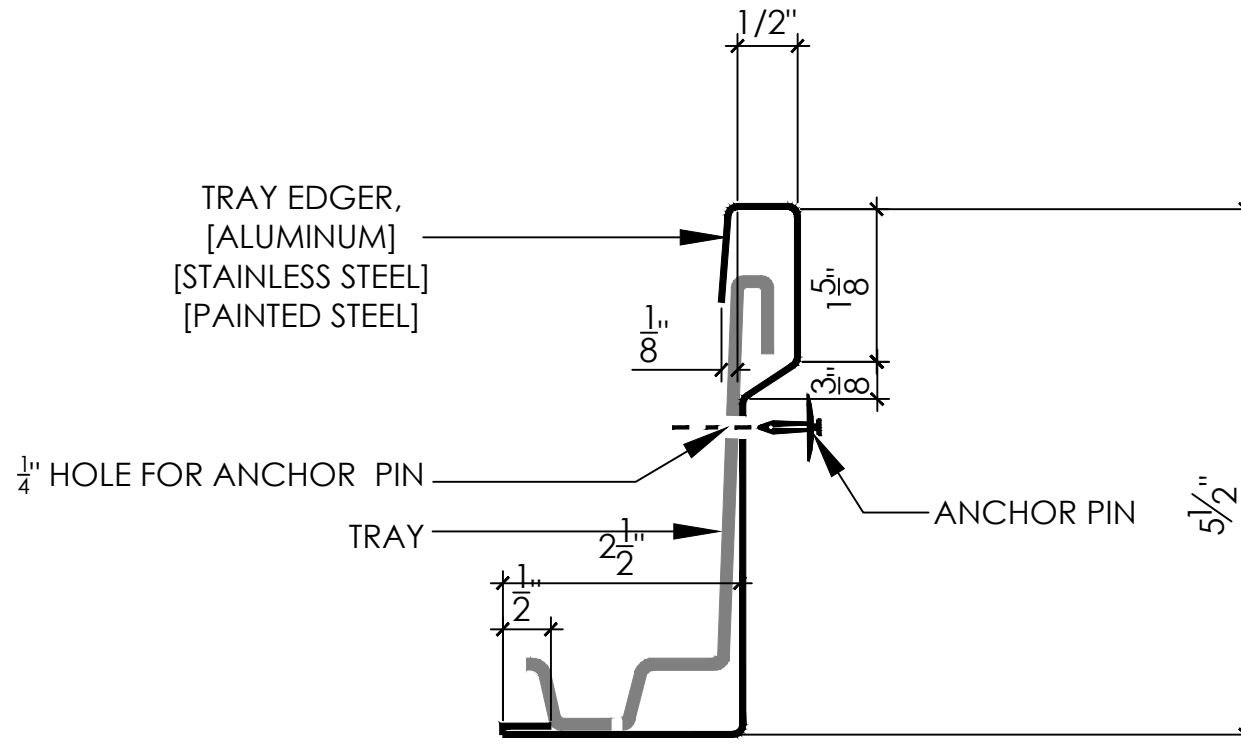

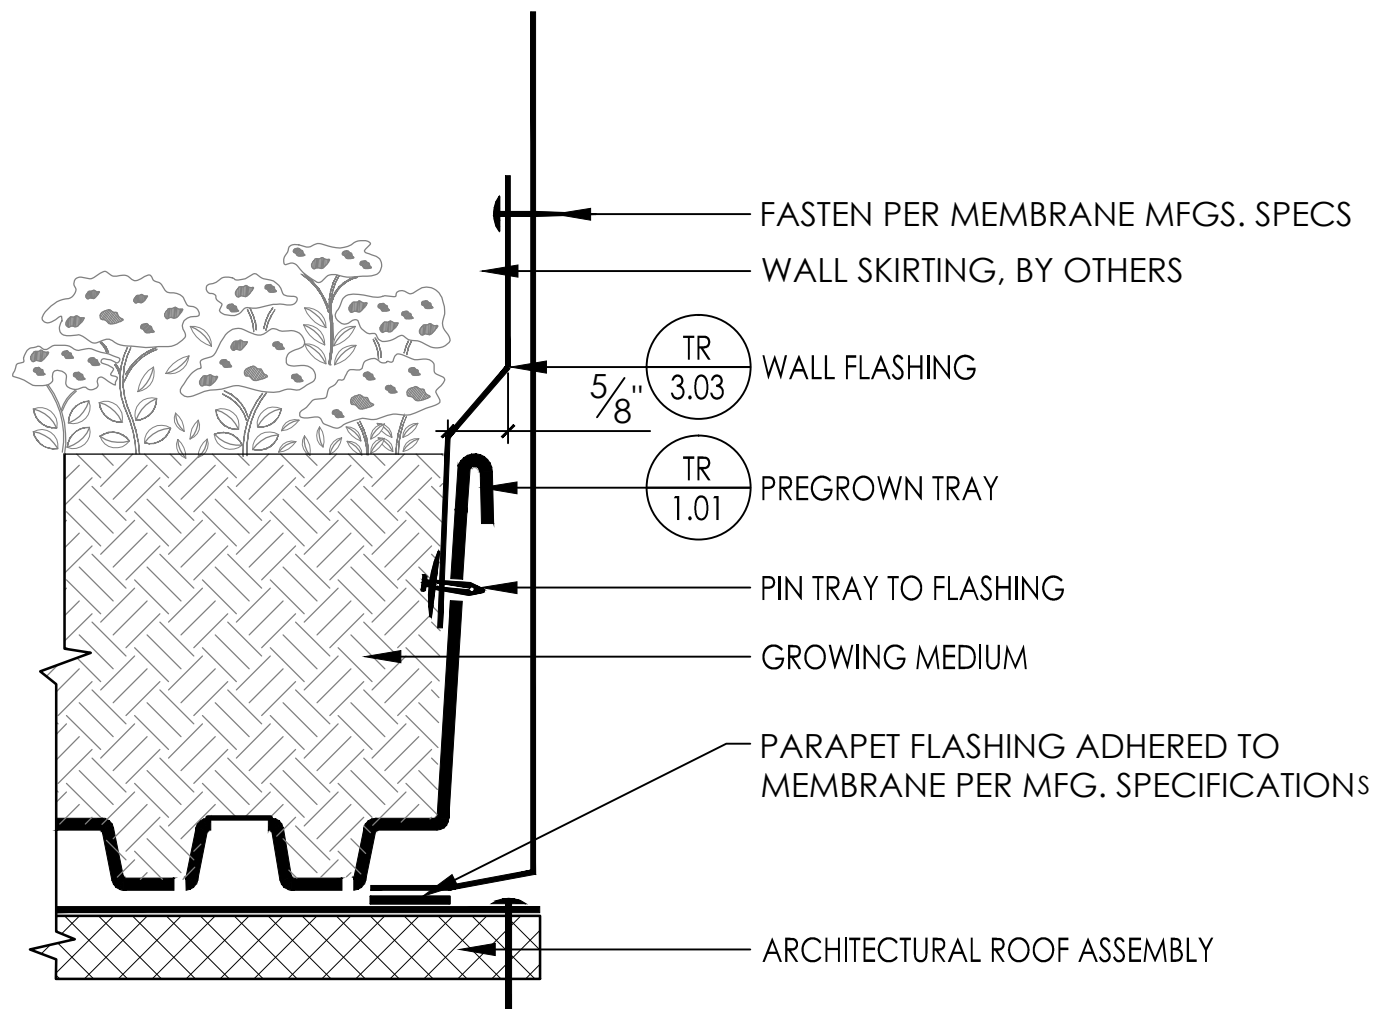

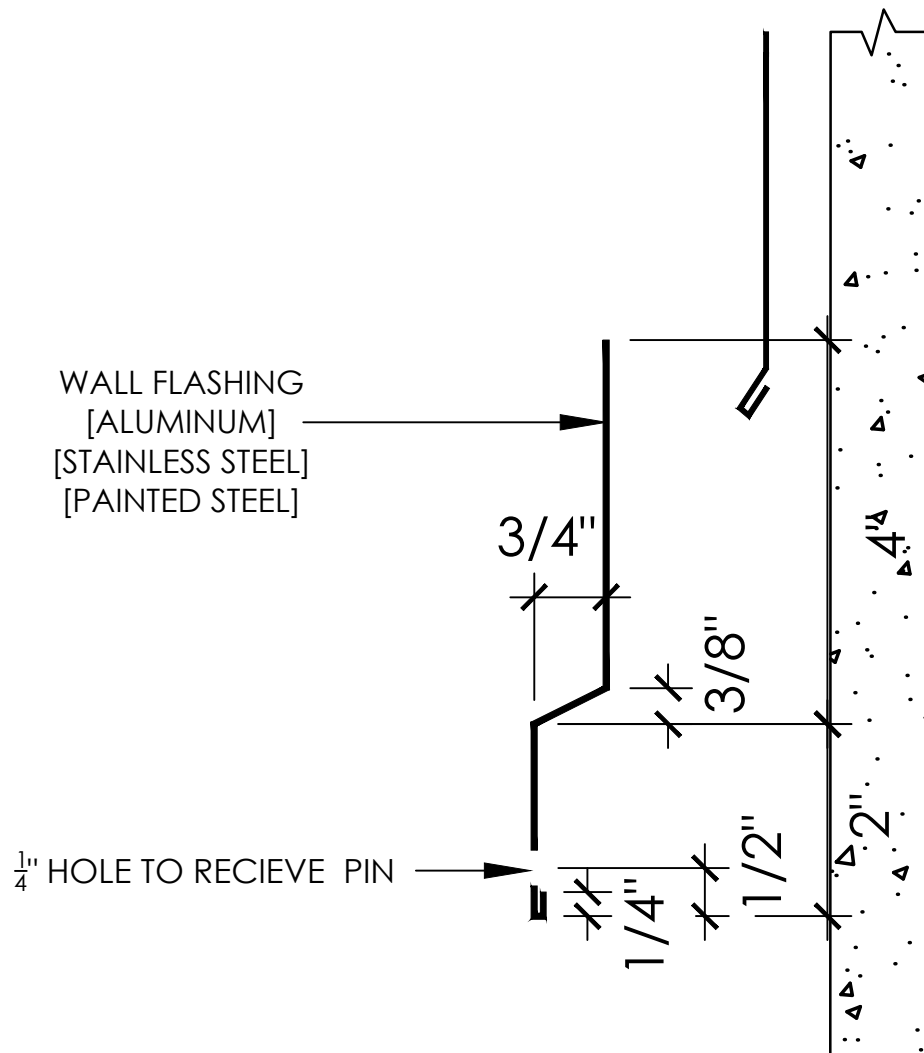


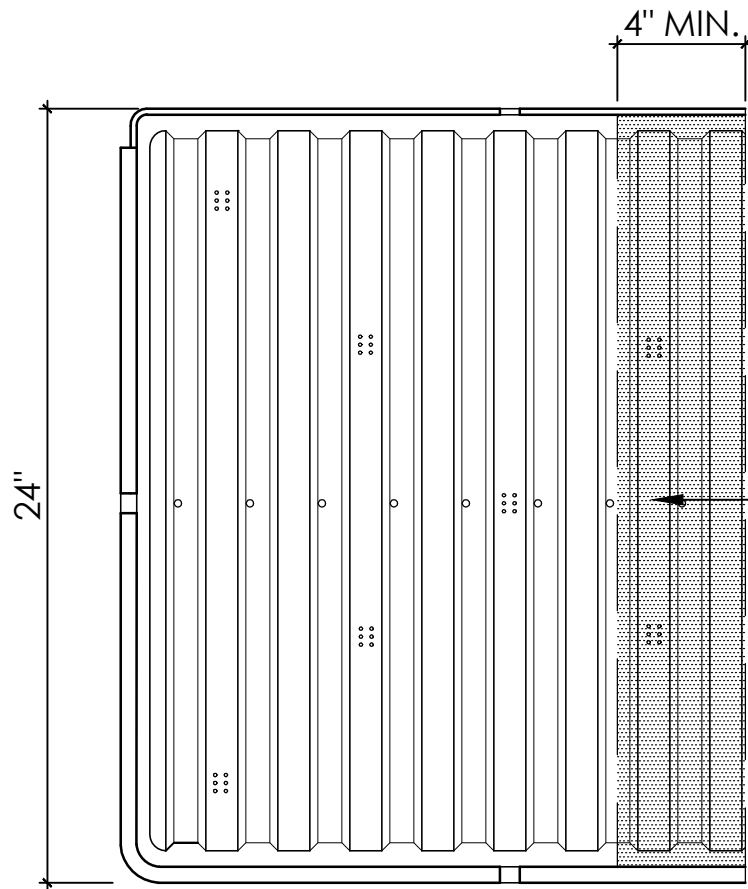

PLAN VIEW

FILTER FABRIC BELOW

NOTE: GROWING MEDIA AND VEGETATION NOT SHOWN FOR GRAPHIC CLARITY. PRE-GROWN TRAYS ARE DELIVERED TO THE JOBSITE FULLY VEGETATED.

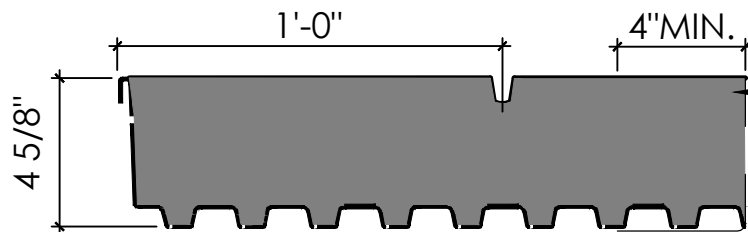

SECTION-ELEVATION

AT CUT TRAY EDGE, PLACE FILTER FABRIC BELOW TRAY AND UPTURN AT CUT FACE, TYP.



TPG3.04

PARTIAL TRAY

PRE-GROWN TRAY

DETAIL SCALE: 6"=1'-0"

ISSUE DATE: 04/03/2014

